


GROUND FLOOR PLAN
(Existing)

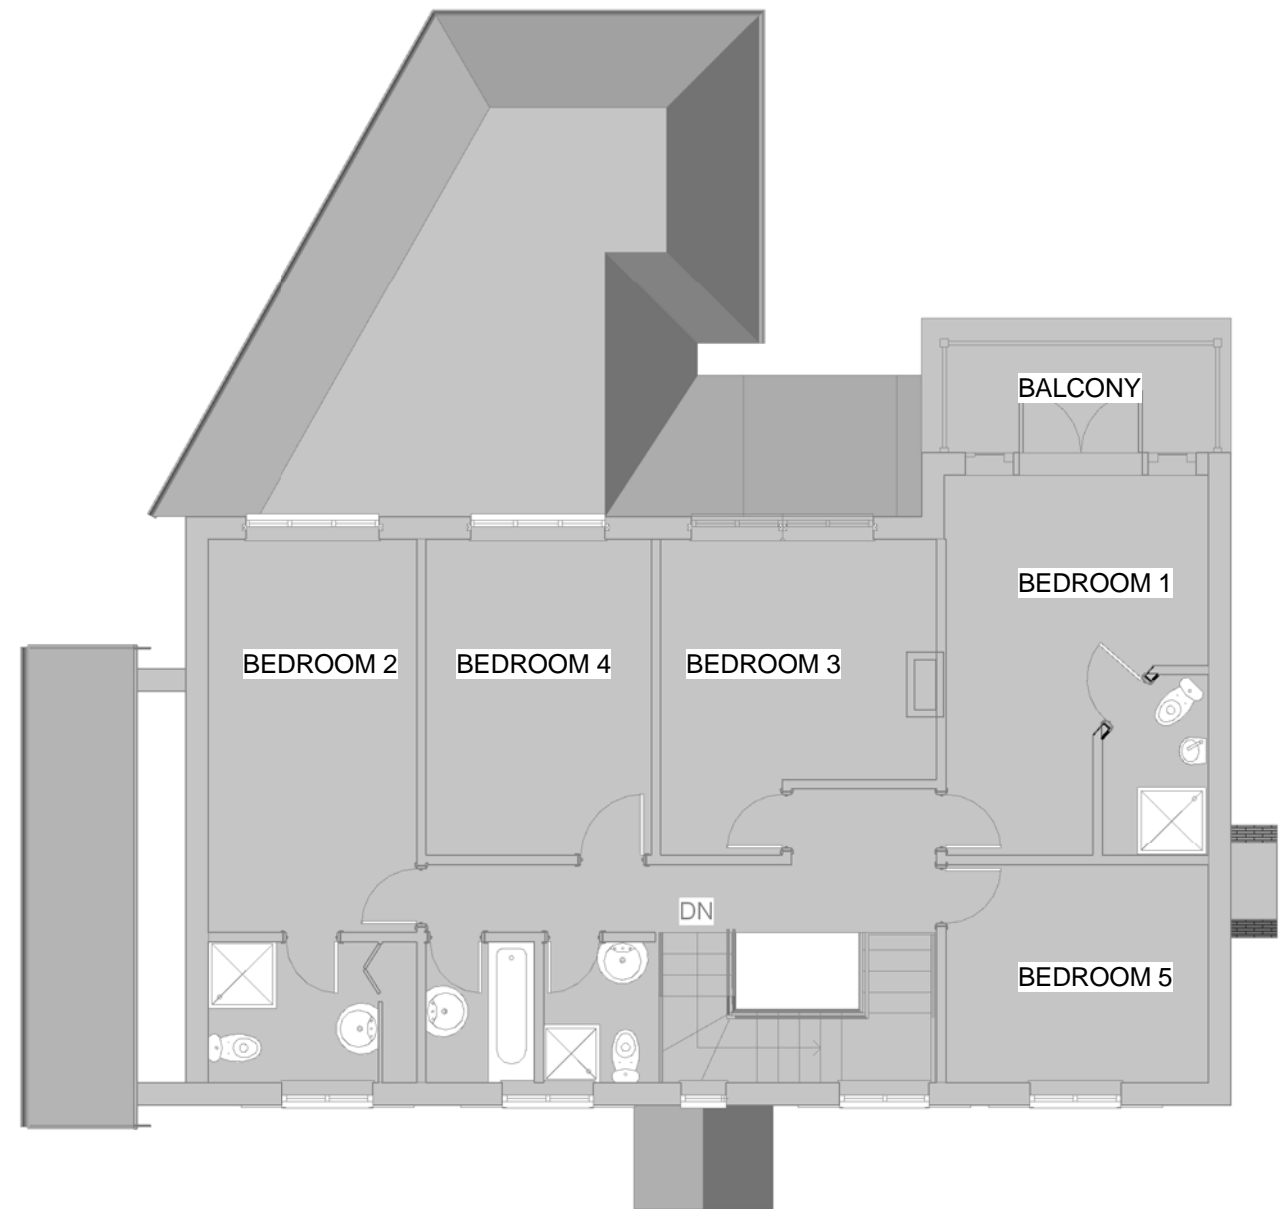


FIRST FLOOR PLAN
(Existing)

Project: BIRCHWOOD COKES LANE CHALFONT ST GILES HP8 4TZ	Title: EXISTING HOUSE	Revision 	Description 	Date 	<i>Tel: 01252-794135</i> <i>E-mail: chiatom@aol.com</i> <i>Fax: 07876-882883</i>	Drawing No. 2805-PS-002	Job No: PS-805	
	Client: Mr & Mrs P. Scott	 	 	 	 	 	Scale: 1 : 100	Date: May 2008

*TOM CHIA
DESIGN LIMITED*

7 Roseville Cottages x Summerfield Lane x Frensham x Farnham x Surrey x GU10 3AN

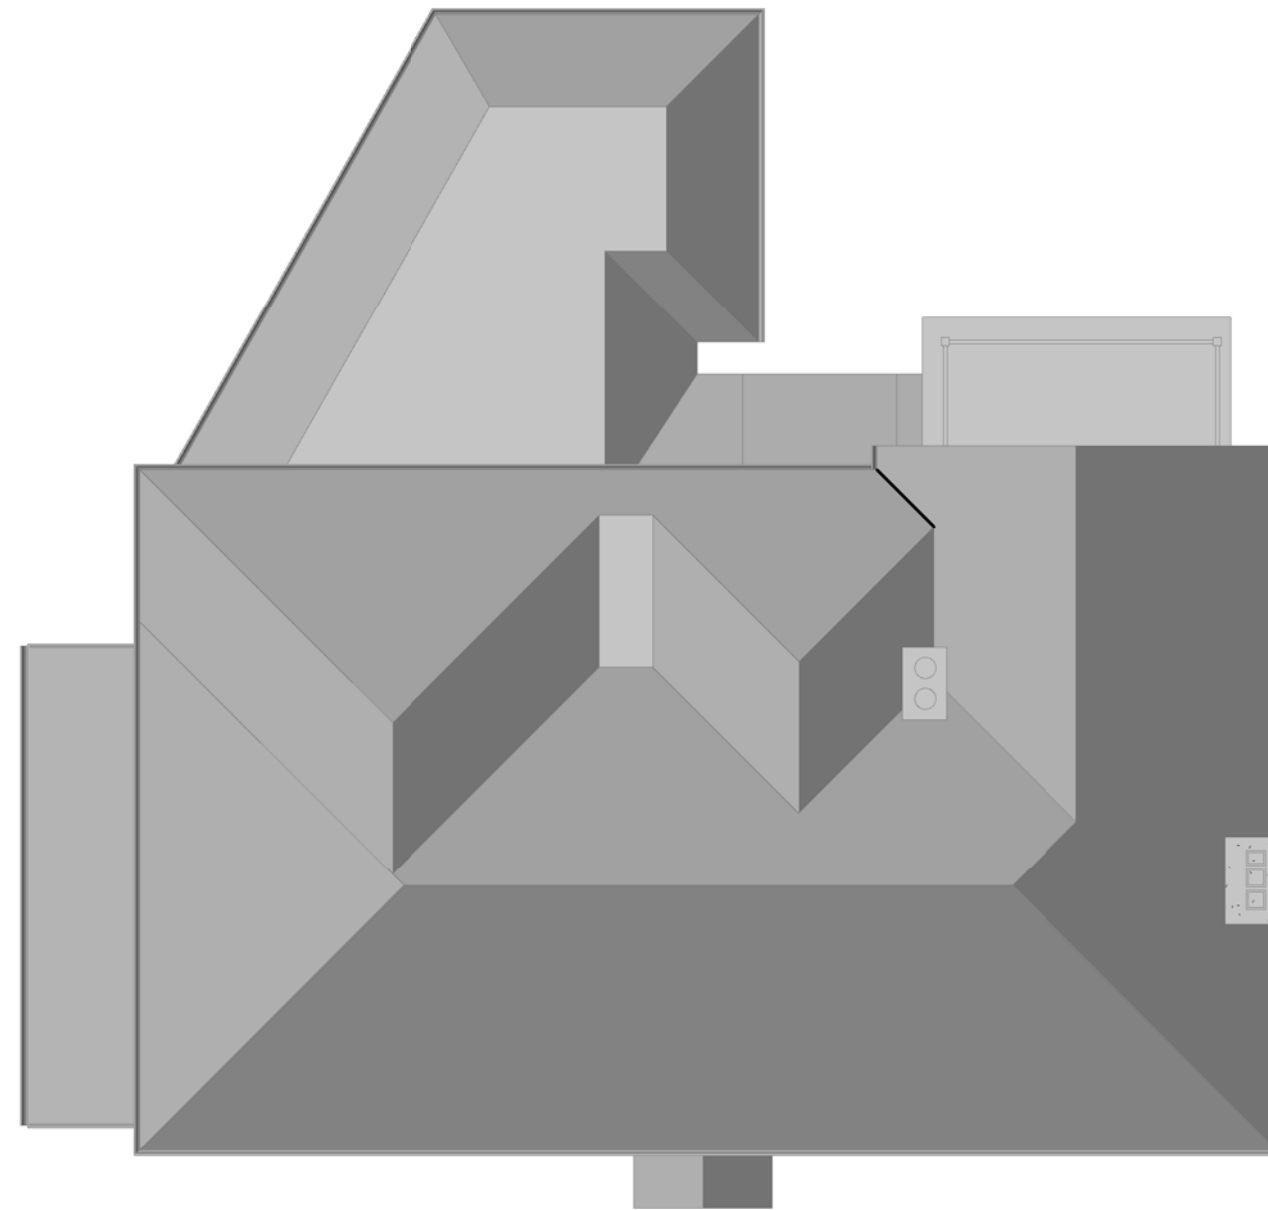


**ROOF PLAN
(Existing)**


Project: BIRCHWOOD COKES LANE CHALFONT ST GILES HP8 4TZ	Title: EXISTING HOUSE	Revision	Description	Date	<i>Tel: 01252-794135</i>	<i>E-mail: chiatom@aol.com</i>	<i>Fax: 07876-882883</i>	Drawing No. 2805-PS-003	Job No. PS-805	
	Client: Mr & Mrs P. Scott					TOM CHIA DESIGN LIMITED			Scale: 1 : 100	Date: May 2008
					<i>7 Roseville Cottages x Summerfield Lane x Frensham x Farnham x Surrey x GU10 3AN</i>					




SIDE ELEVATION (RIGHT)
(Existing)

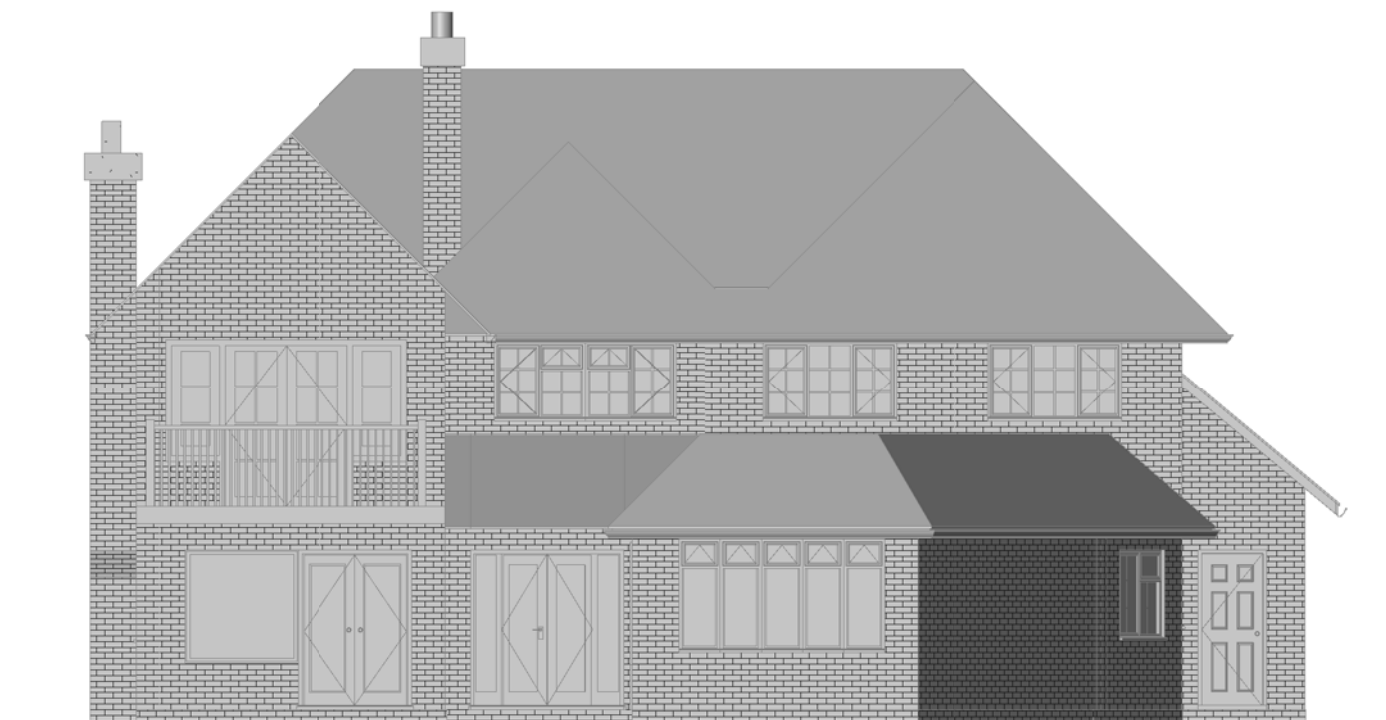

REAR ELEVATION
(Existing)

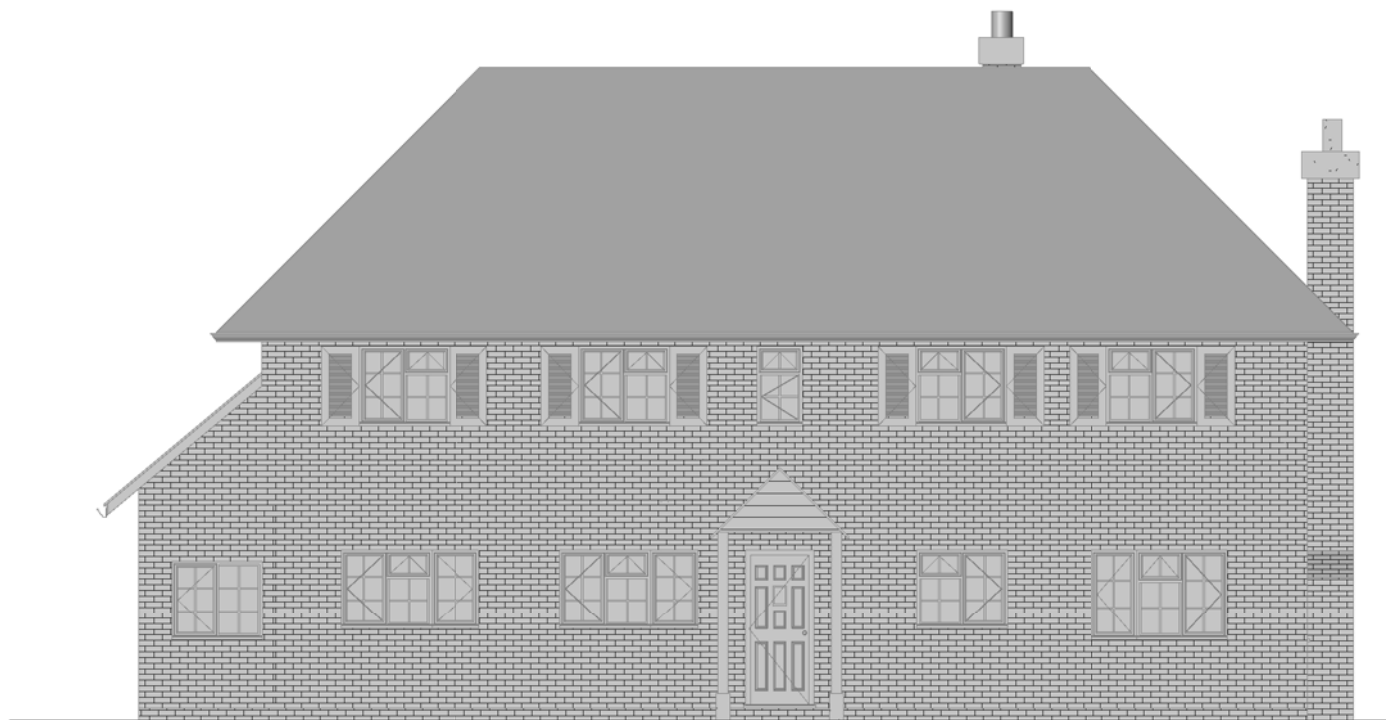

FRONT ELEVATION
(Existing)

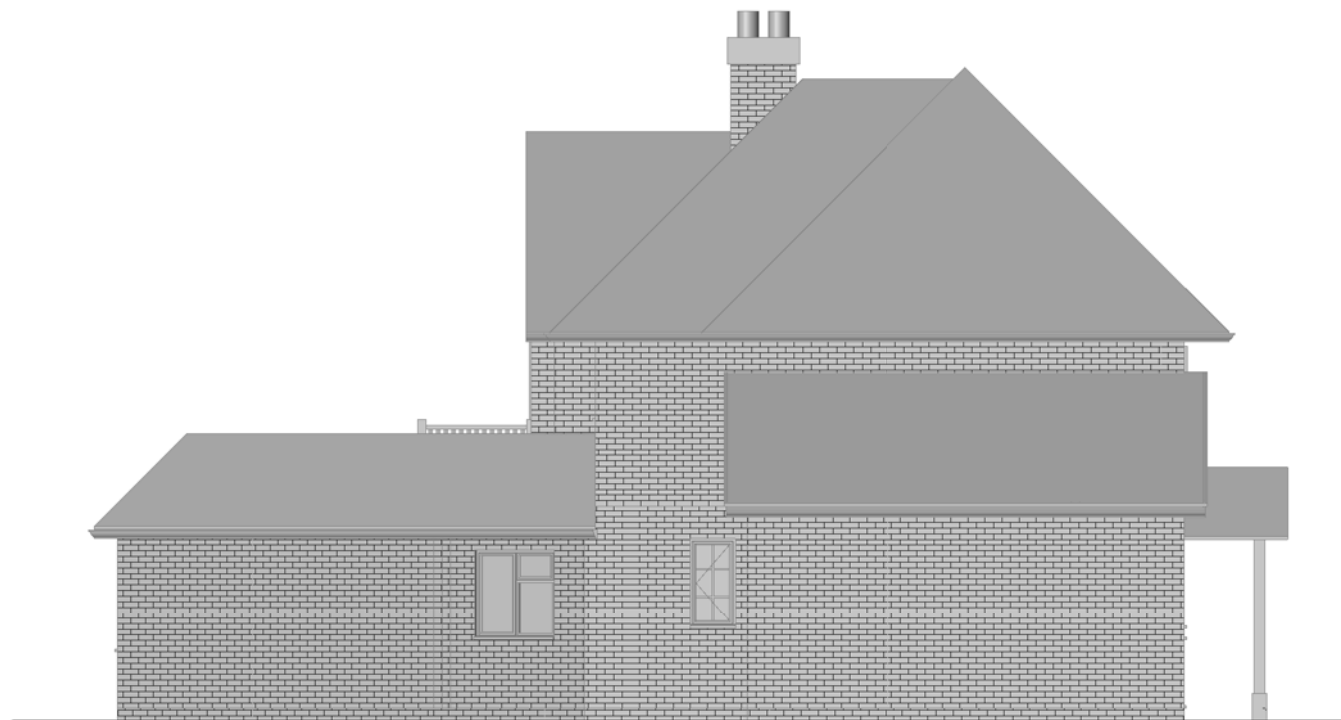

SIDE ELEVATION (LEFT)
(Existing)

Project: BIRCHWOOD COKES LANE CHALFONT ST GILES HP8 4TZ	Title: EXISTING HOUSE	Revision 	Description 	Date 	<i>Tel: 01252-794135</i> <i>E-mail: chiatom@aol.com</i> <i>Fax: 07876-882883</i>	Drawing No. 2805-PS-004	Job No. PS-805
	Client: Mr & Mrs P. Scott				<i>TOM CHIA DESIGN LIMITED</i>	Scale: 1 : 100	Date: May 2008
					<i>7 Roseville Cottages x Summerfield Lane x Frensham x Farnham x Surrey x GU10 3AN</i>	Revision:	