


NORTHEAST VIEW

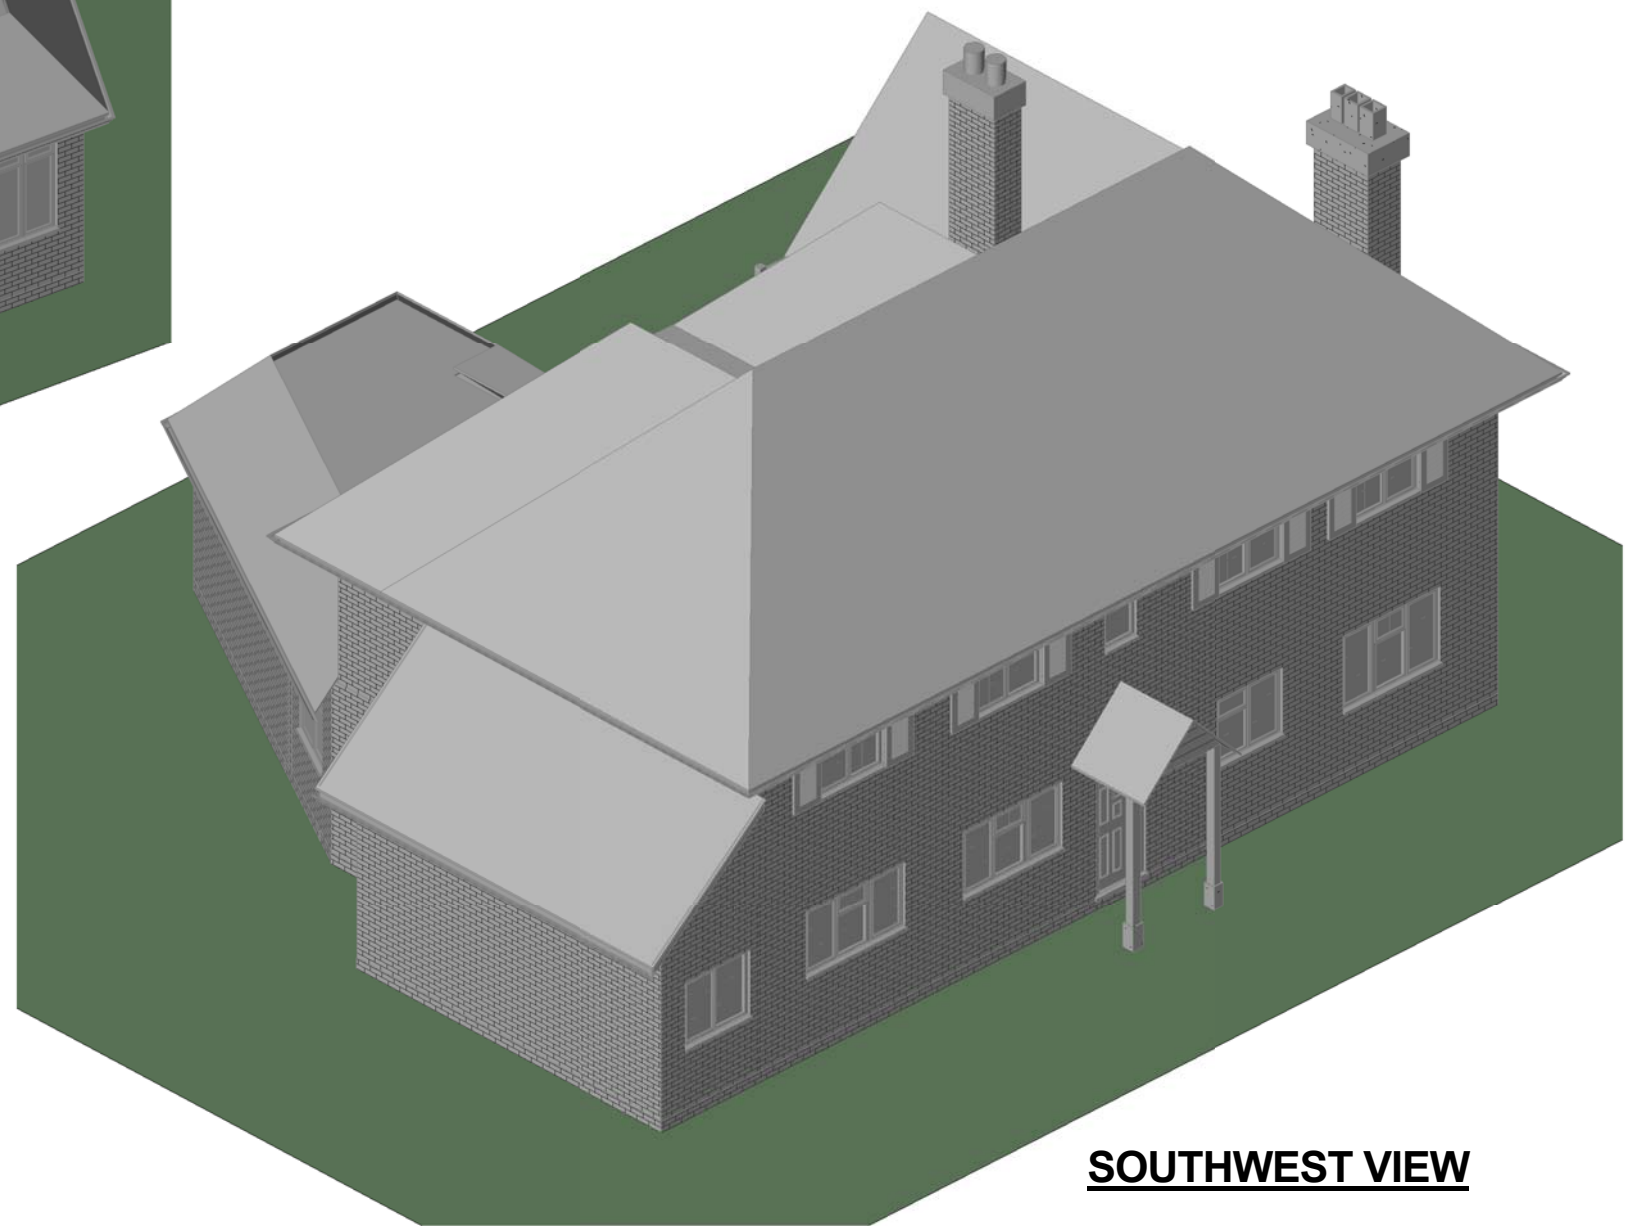

SOUTHWEST VIEW

Project: BIRCHWOOD COKES LANE CHALFONT ST GILES HP8 4TZ	Title: EXISTING HOUSE	Revision	Description	Date	Tel:01252-794135 E-mail: chiatom@aol.com Fax:07876-882883 <i>TOM CHIA DESIGN LIMITED</i> 7 Roseville Cottages * Summerfield Lane * Frensham * Farnham * Surrey * Gu10 3AN	Drawing No. 2805-PS-005	Job No. PS-805
	Client: Mr & Mrs P. Scott					Scale:	Date: May 1008